






3 REFERENCE PICTURE  
 A.I.I. SCALE: N.T.S.  
 SIMILAR DESIGN SCHEME ONLY

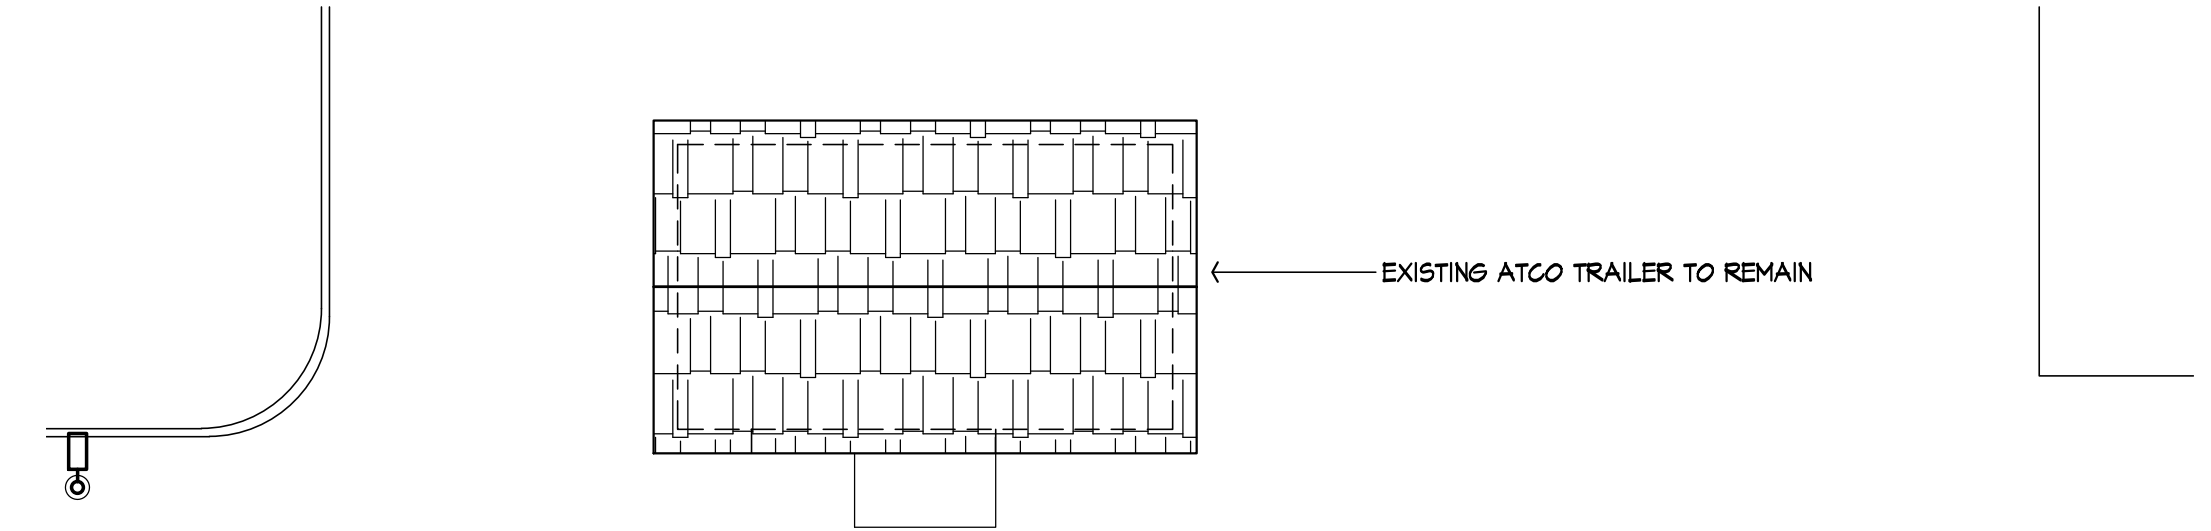

EXISTING ATCO TRAILER TO REMAIN

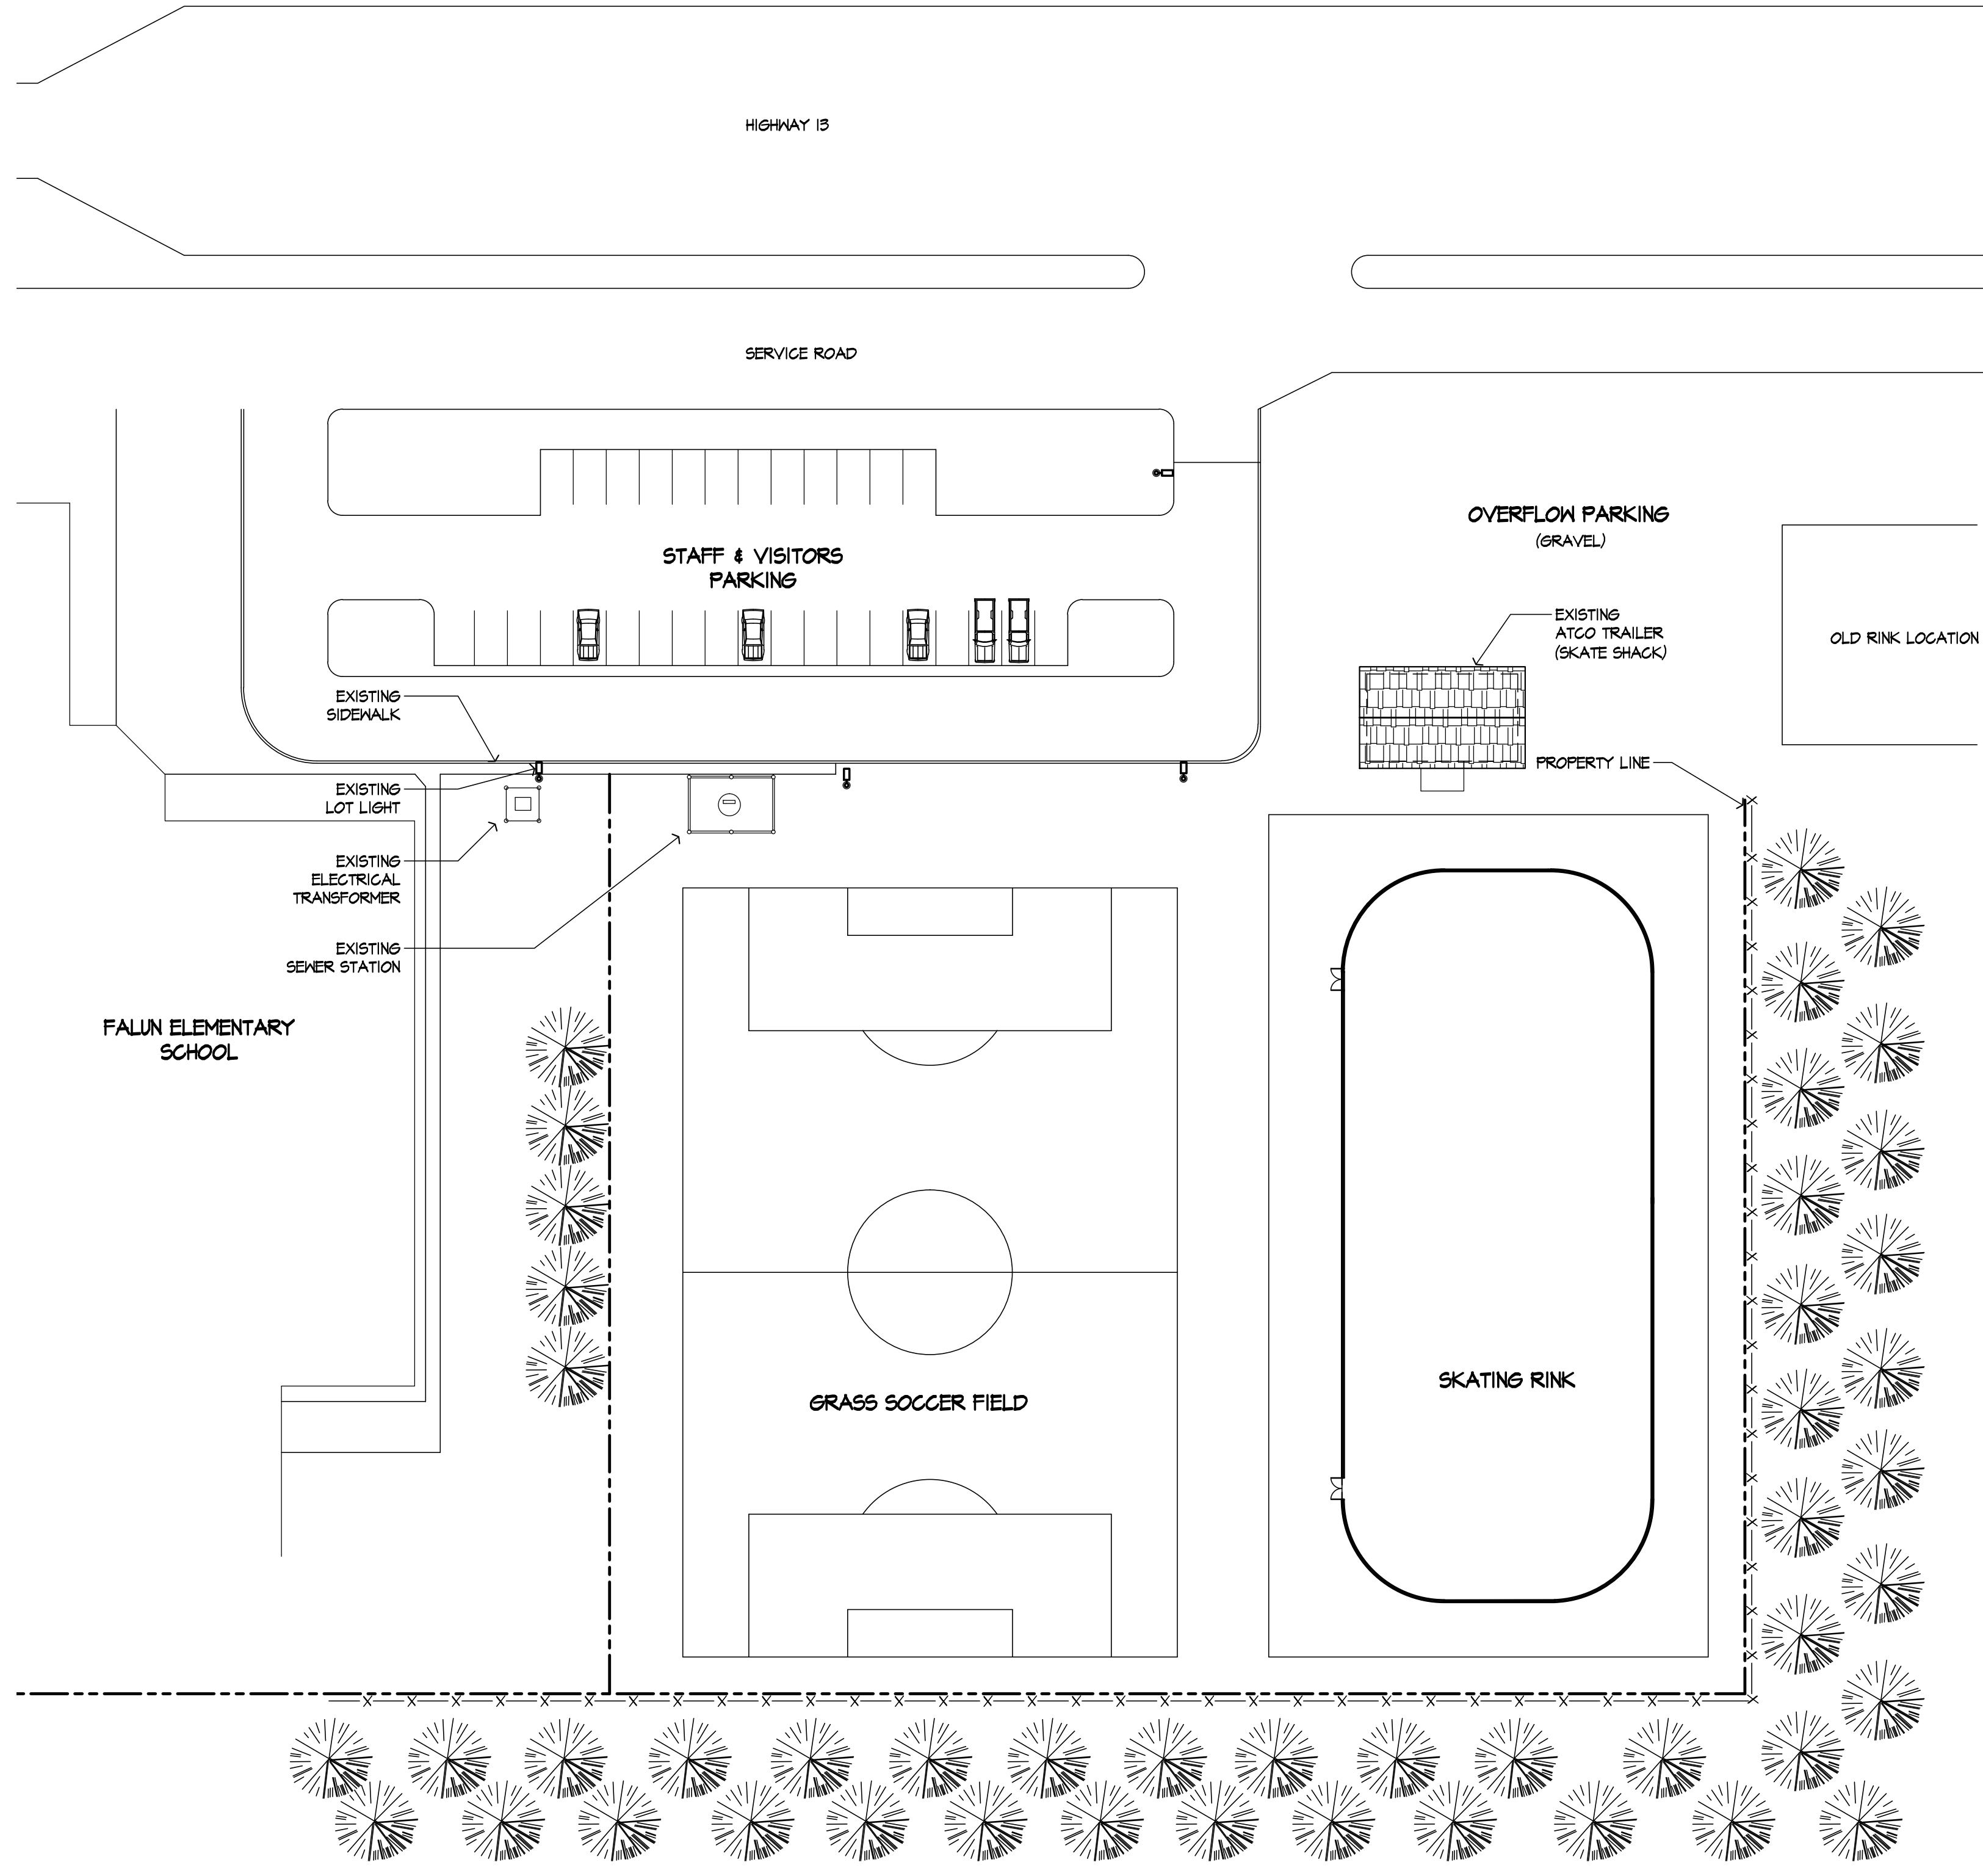

1 OVERALL SITE PLAN (Option 1)  
 A.I.I. SCALE: 1/32"=1'-0"

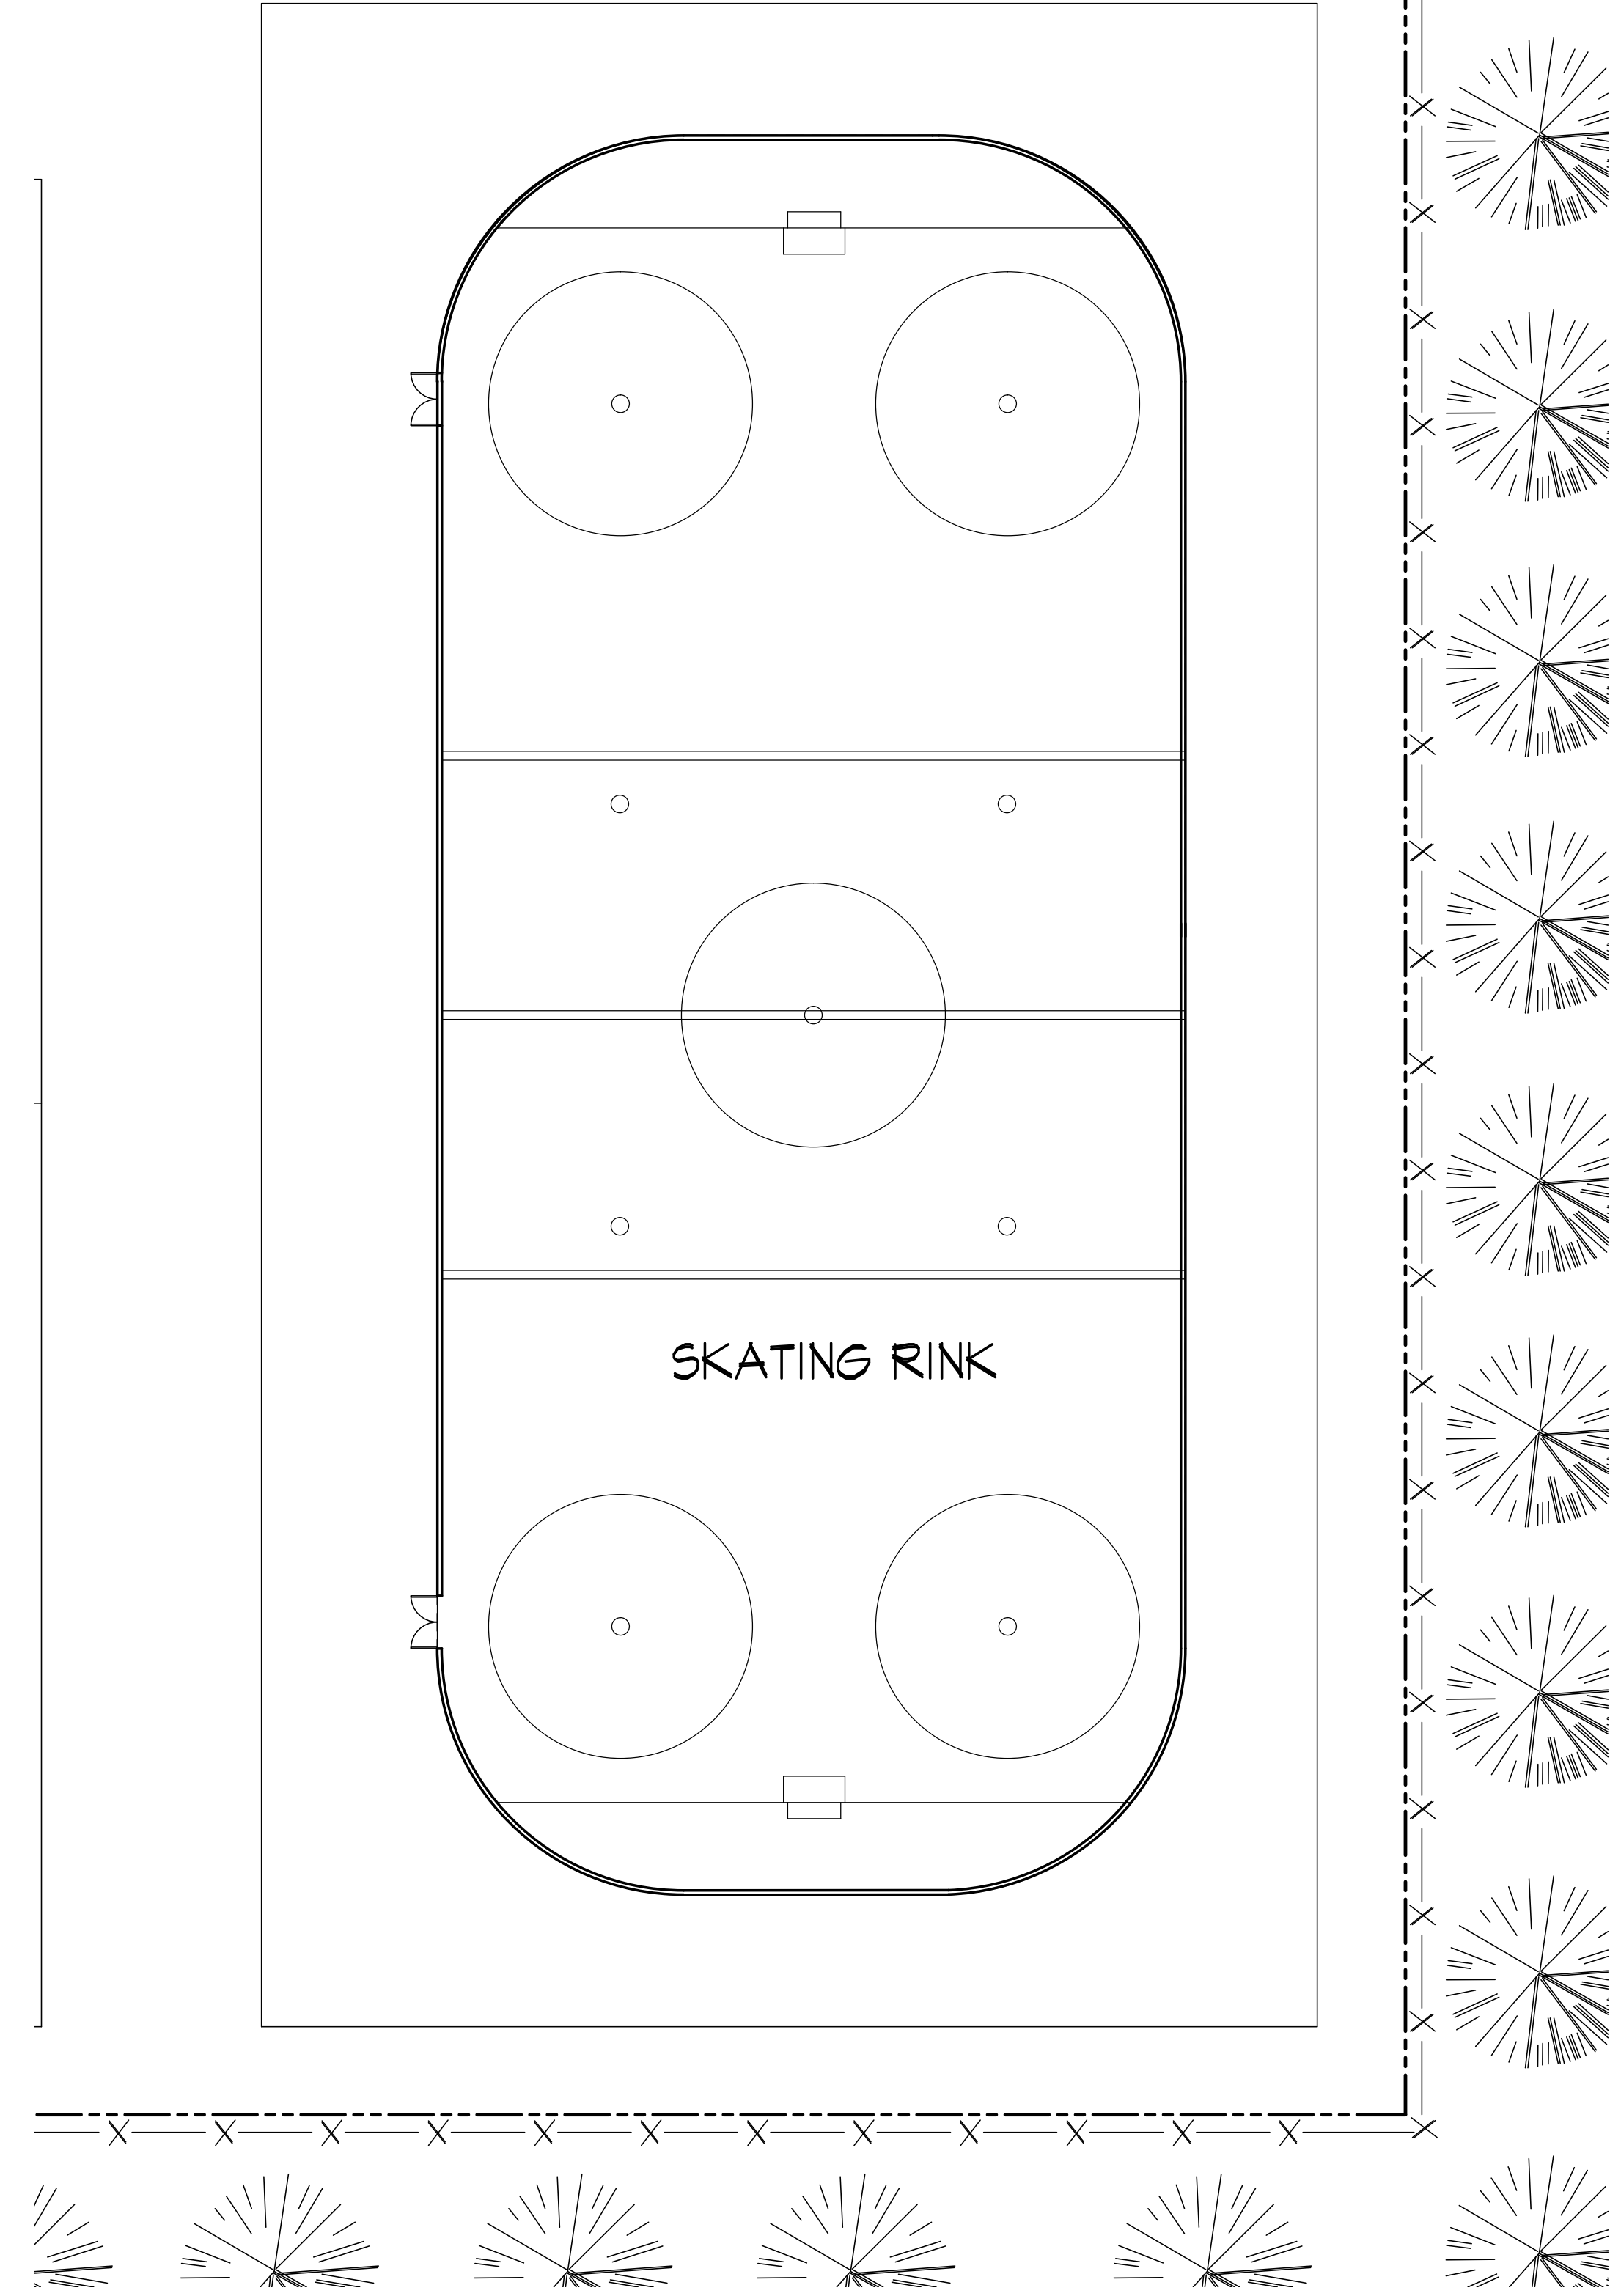

SKATING RINK

2 SKATING RINK PLAN (Option 1)  
 A.I.I. SCALE: 1/16"=1'-0"

LEGAL:

Revisions No.	Description	Date
-	Proposed	June 17-10
-		

Note

THE IMPERIAL SCALE INDICATED ON THE REFERENCE SYMBOLS APPLY TO DRAWINGS PRINTED FULL SIZE ON 24" X 36" (ARCH D) SHEET SIZE. THE GIVEN SCALE DOES NOT APPLY TO REDUCTIONS OR ENLARGEMENTS OF THE DRAWING SHEETS.

ALL DIMENSIONS SHALL BE VERIFIED BY THE CONTRACTOR. ALL DISCREPANCIES SHALL BE REPORTED TO THE ARCHITECT PRIOR TO COMMENCEMENT OF WORK. DRAWINGS ARE NOT TO BE SCALED FOR MEASUREMENTS.

Project

PROPOSED  
 NEW  
 SKATING RINK

Falun, Alberta

Sheet Title  
**OVERALL SITE PLAN**  
 (Option 1)

Scale	As Shown	Sheet
Date	June 17-10	
Drawn	Ernesto D.	
Checked	Chris Laing	

A.I.I.  
 of