




5
 A1.1g SKATING RINK ROOF STRUCTURE REFERENCE PICTURE
 SCALE: N.T.S.
 SIMILAR DESIGN SCHEME ONLY

3
 A1.1g SKATING RINK EAST ELEVATION
 SCALE: N.T.S.

4
 A1.1g SKATING RINK NORTH & SOUTH ELEVATION
 SCALE: N.T.S.

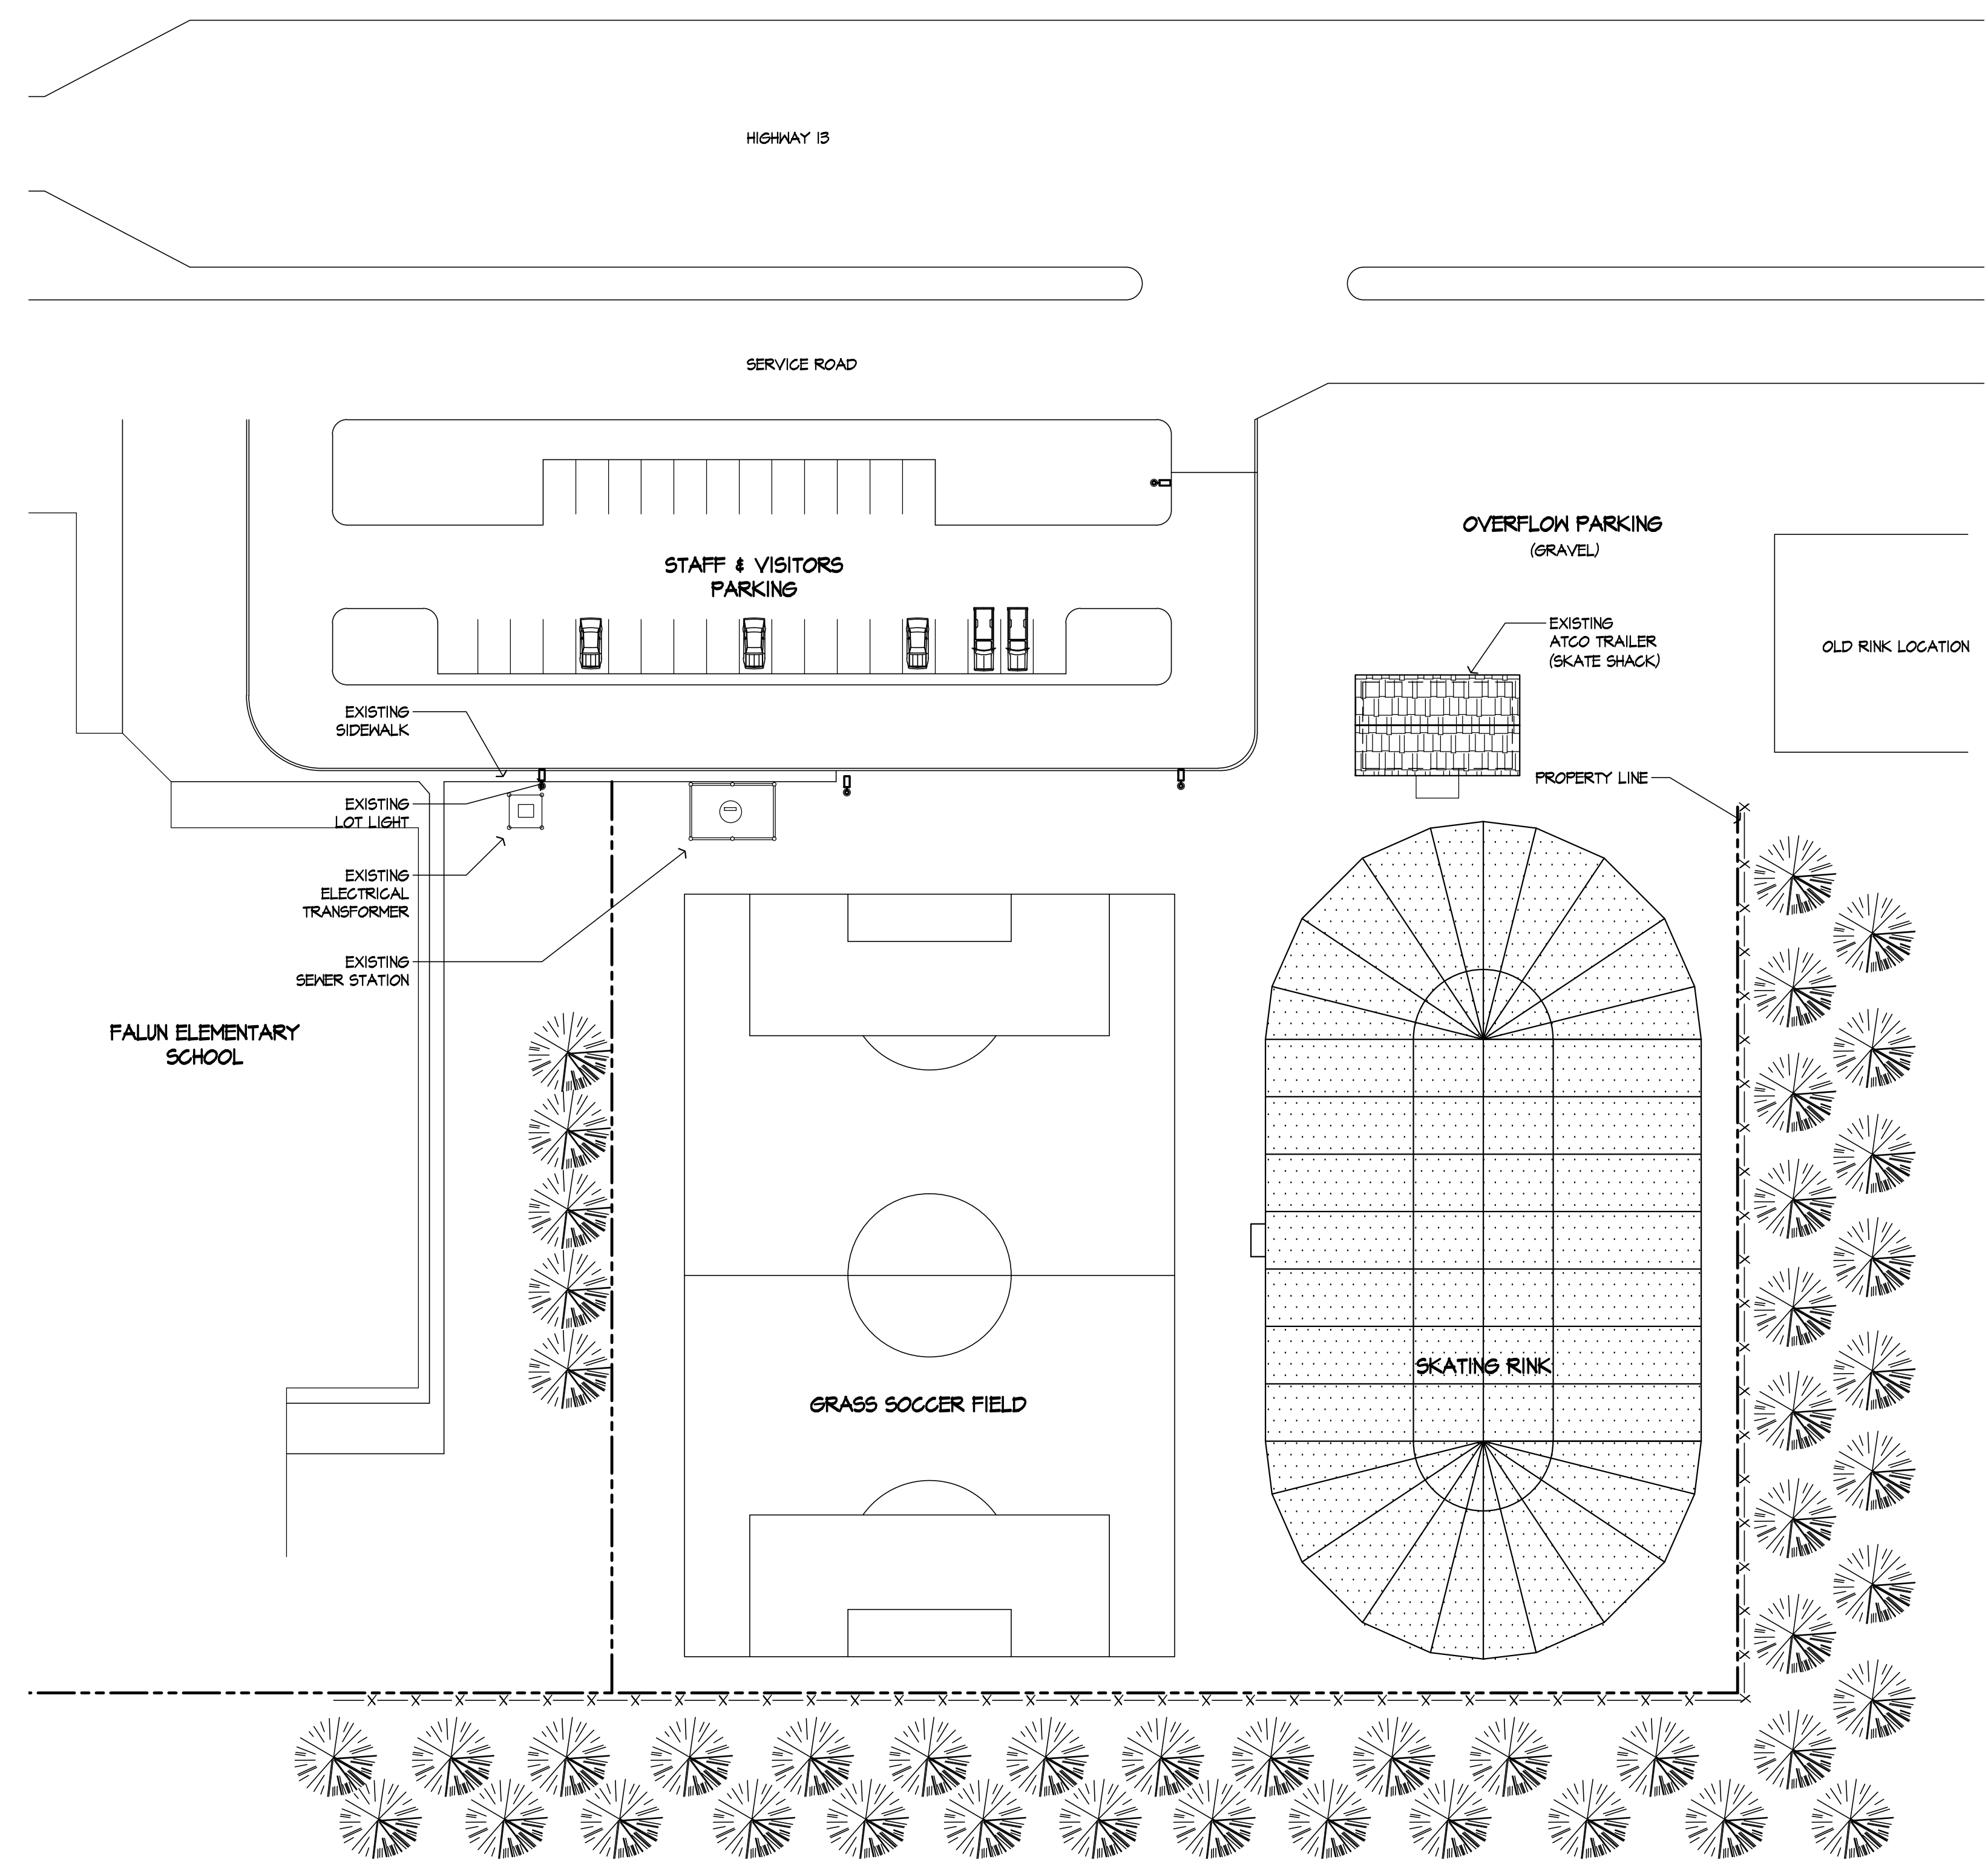

1
 A1.1g OVERALL SITE PLAN (Option 2)
 SCALE: 1/32"=1'-0"

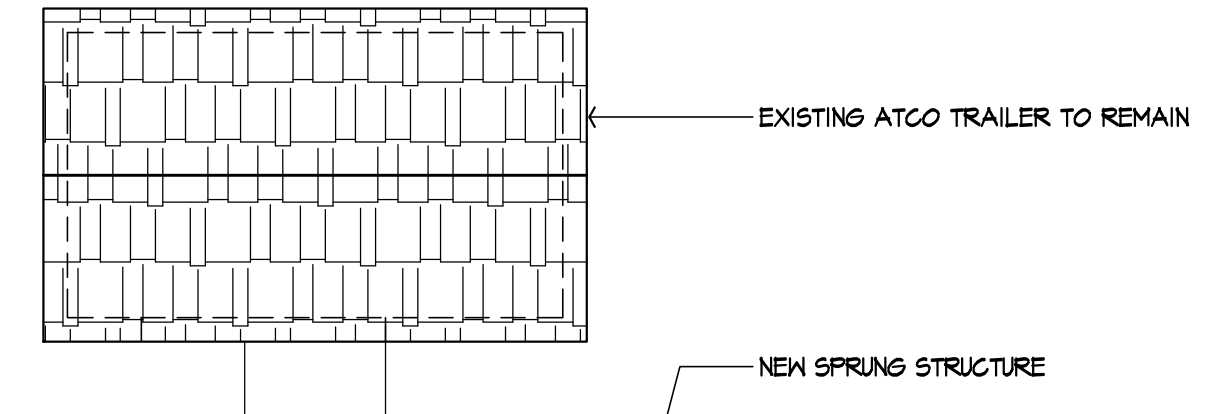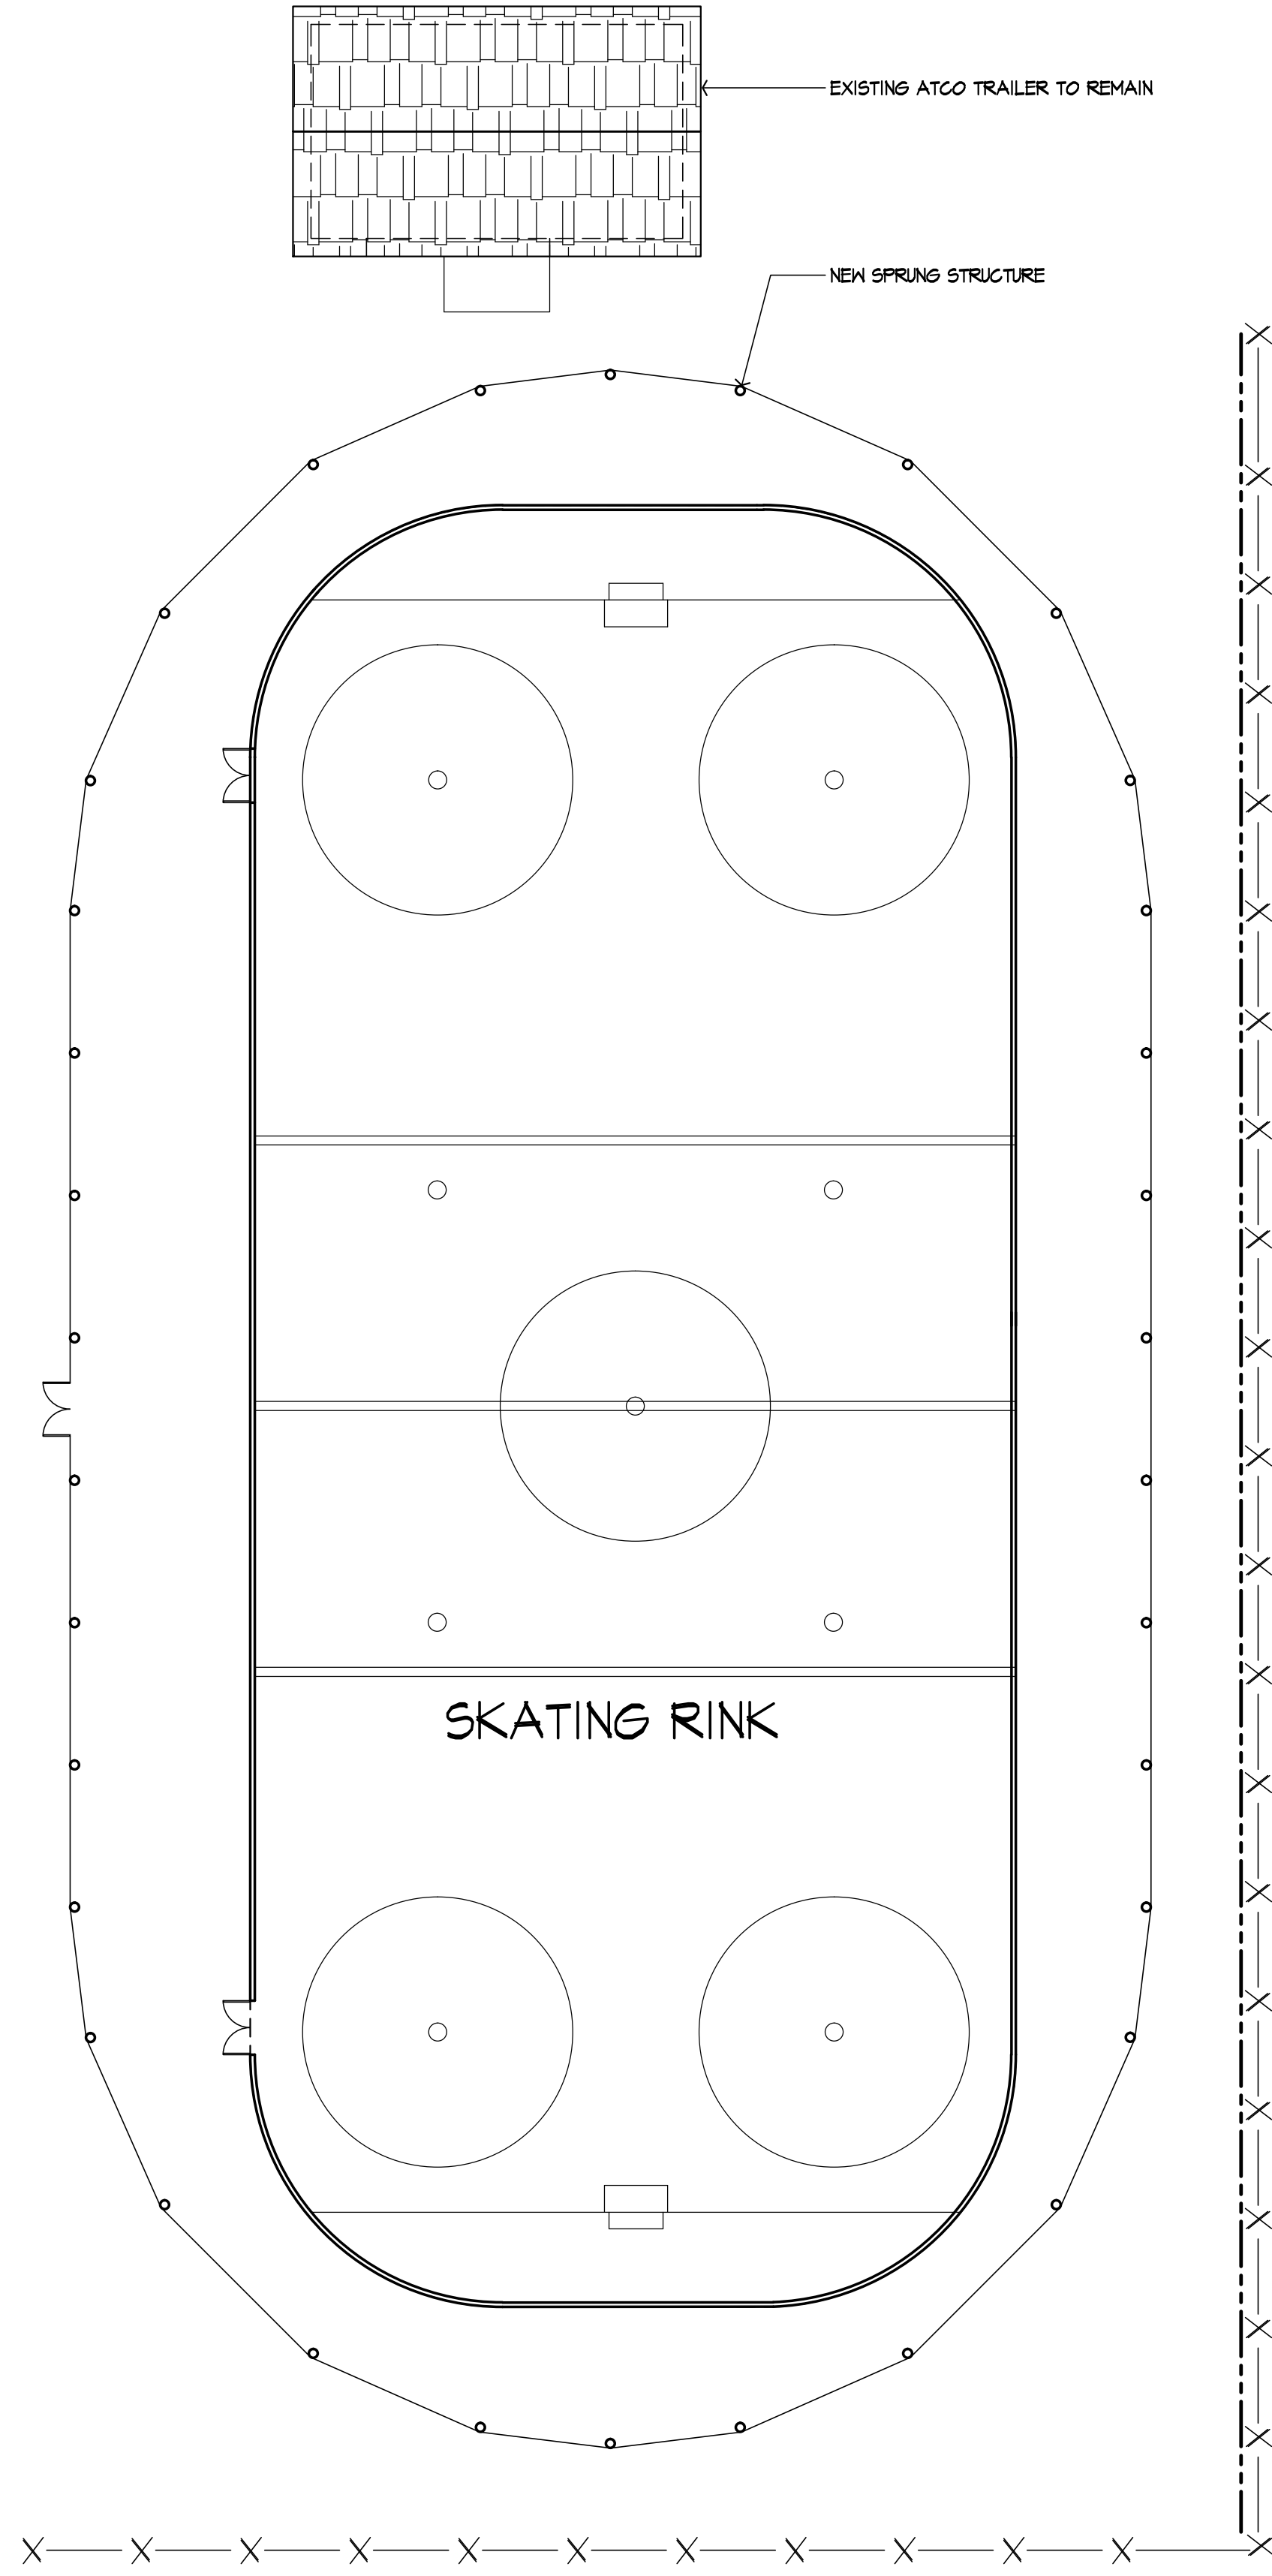

2
 A1.1g SKATING RINK PLAN (option 2)
 SCALE: 1/16"=1'-0"



6
 A1.1g REFERENCE PICTURE
 SCALE: N.T.S.
 SIMILAR DESIGN SCHEME ONLY

LEGAL:

Revisions No.	Description	Date
-	Proposed	June 17-10
-		

Note
 THE IMPERIAL SCALE INDICATED ON THE REFERENCE SYMBOLS APPLY TO DRAWINGS PRINTED FULL SIZE ON 24" X 36" (ARCH D) SHEET SIZE. THE GIVEN SCALE DOES NOT APPLY TO REDUCTIONS OR ENLARGEMENTS OF THE DRAWING SHEETS.
 ALL DIMENSIONS SHALL BE VERIFIED BY THE CONTRACTOR.
 ALL DISCREPANCIES SHALL BE REPORTED TO THE ARCHITECT PRIOR TO COMMENCEMENT OF WORK.
 DRAWINGS ARE NOT TO BE SCALED FOR MEASUREMENTS.

Project
PROPOSED NEW SKATING RINK
 Falun, Alberta

Sheet Title
OVERALL SITE PLAN
 (Option 2)

Scale	As Shown	Sheet
Date	June 17-10	A1.1g
Drawn	Ernesto D.	
Checked	Chris Laing	